

NOW BUILDING



BACK OF HOUSE

A.GF-08

STAIR

A.GF-04

STAIR


A.GF-03



OUTERNET
LONDON


// DRAWING //	####	// PROJECT NUMBER //	N2
// PROJECT //	VENUE PLANS	// DATE //	15/08/2022
// VENUE //	OUTERNET	// DRAWN BY //	--

// SCALE //	1 : 100
// SHEET //	1 of 1
// WORK //	DRAFT
// REVISION //	

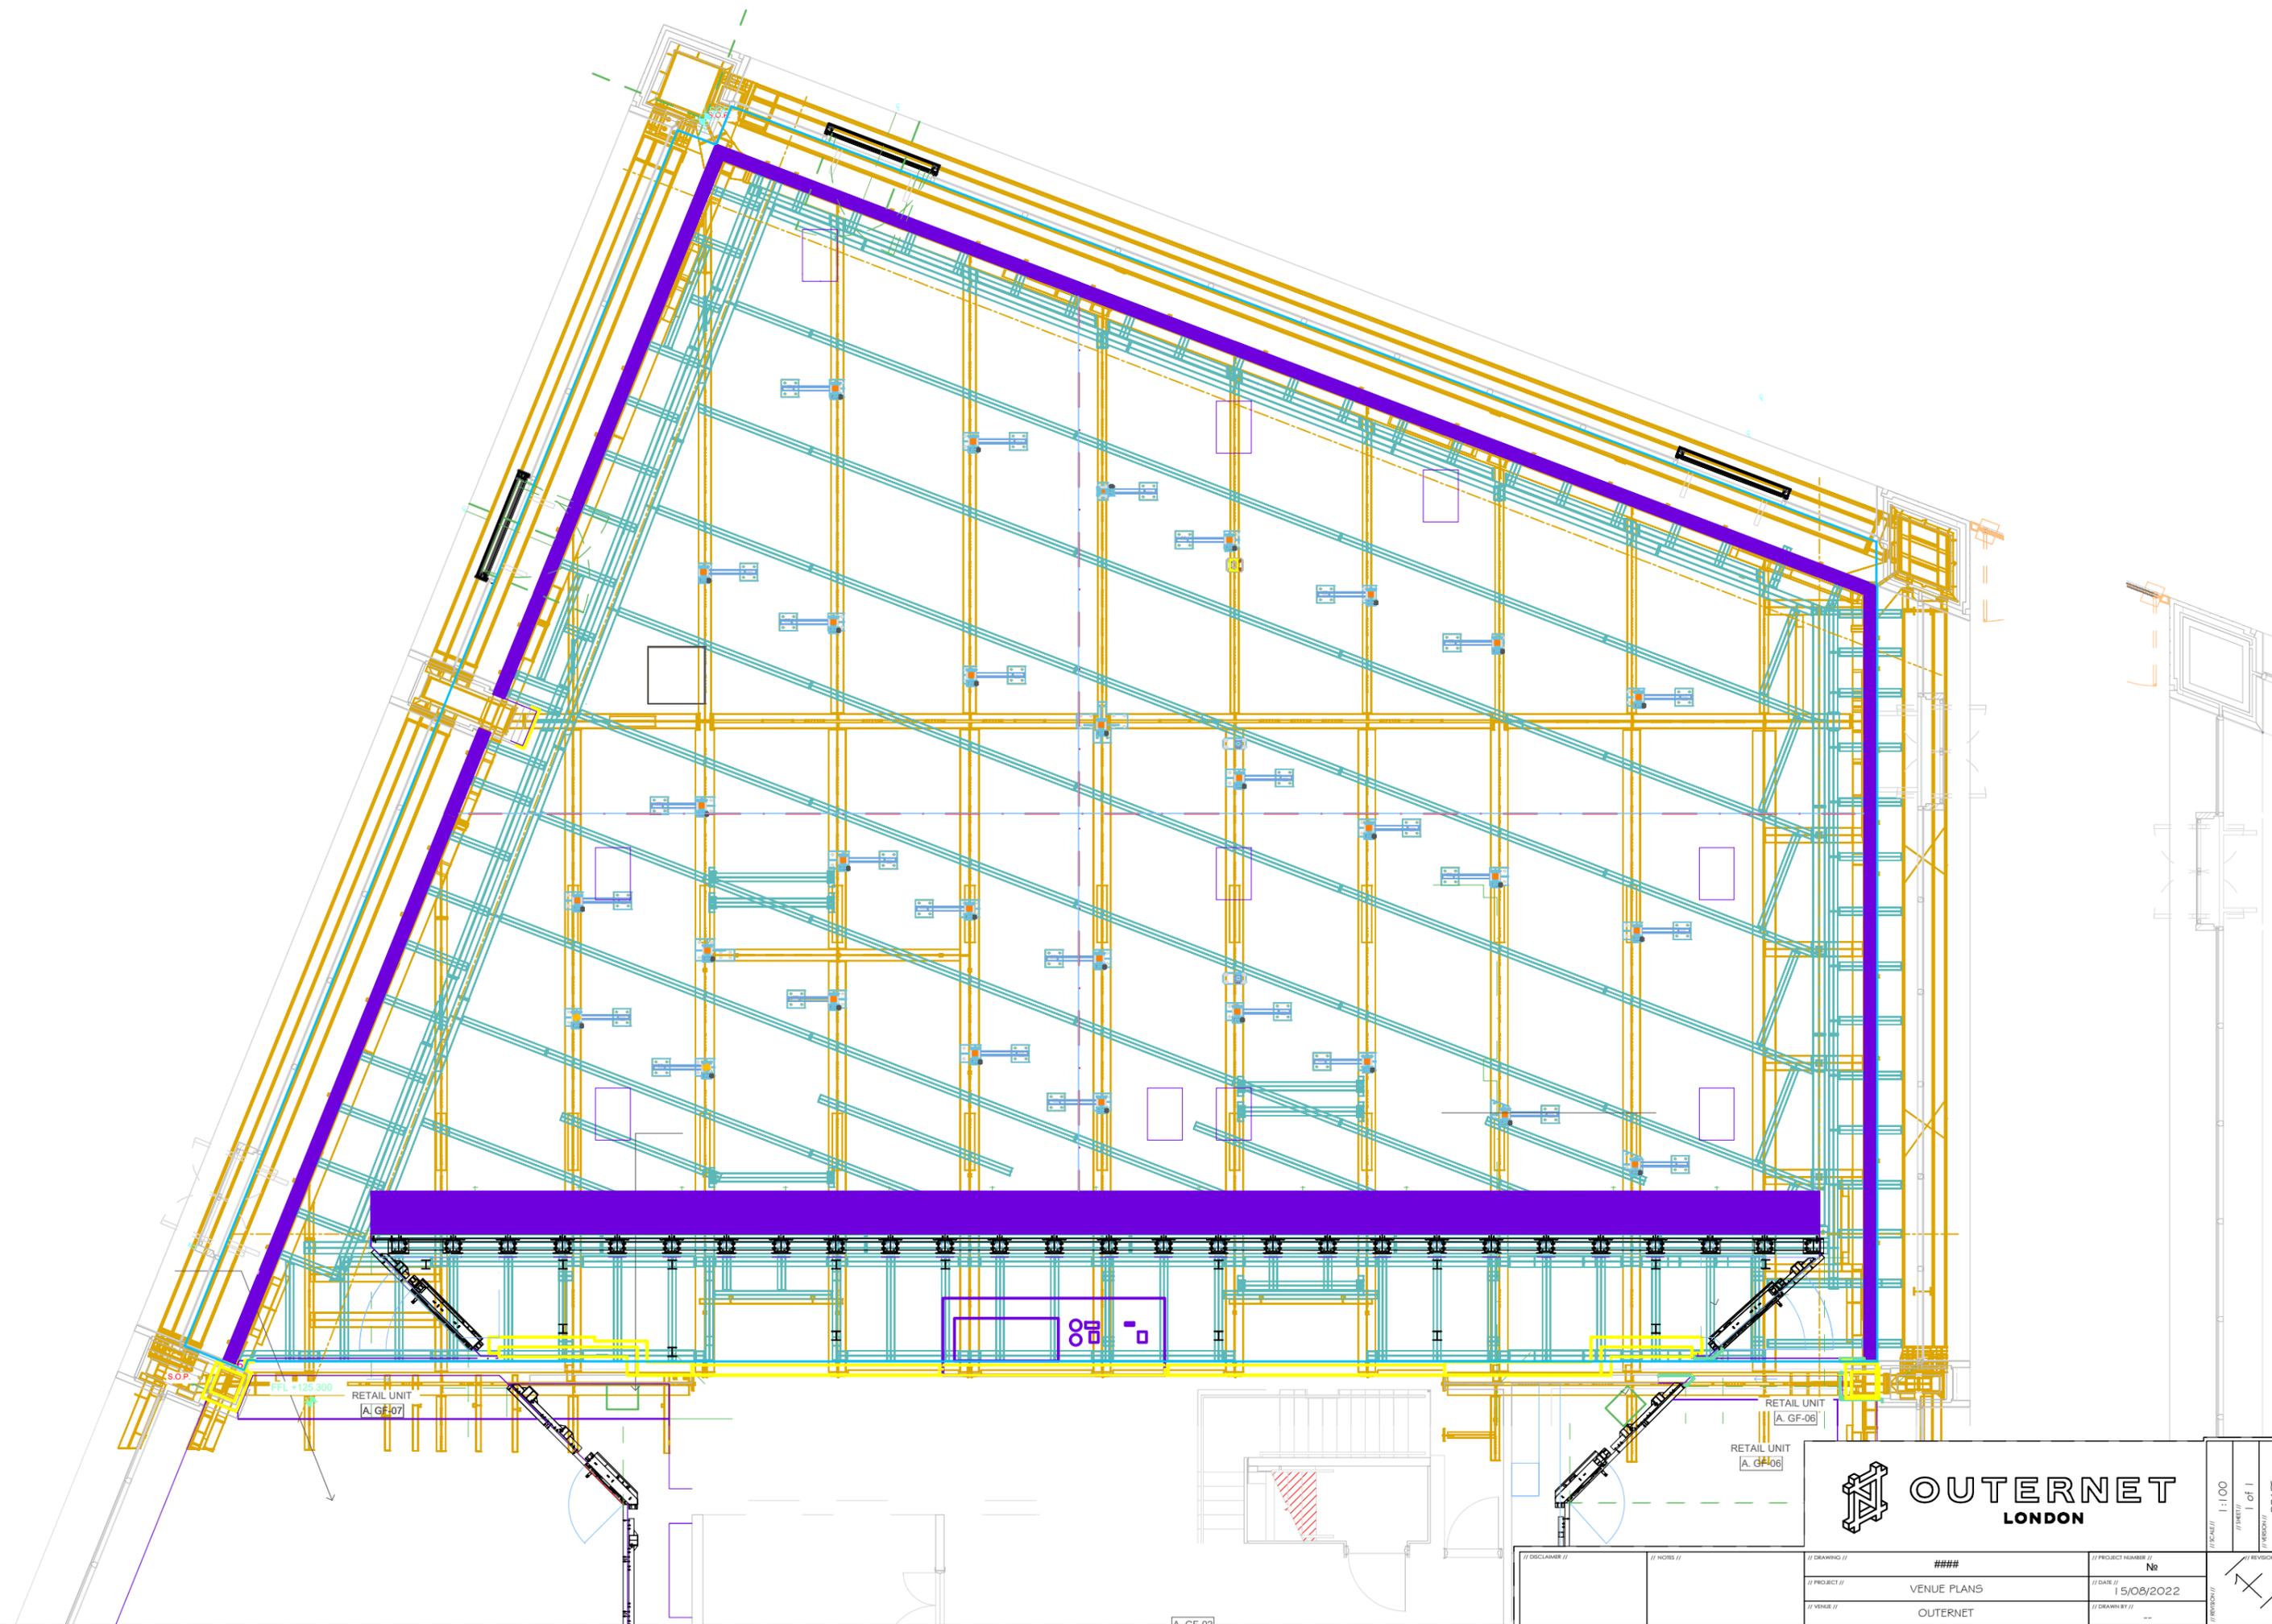

// SCALE // 1:100
 // SHEET // 1 of 1
 // WINDOW //
 DRAFT

// DRAWING //	####	// PROJECT NUMBER //	N2
// PROJECT //	VENUE PLANS	// DATE //	15/08/2022
// VENUE //	OUTERNET	// DRAWN BY //	---

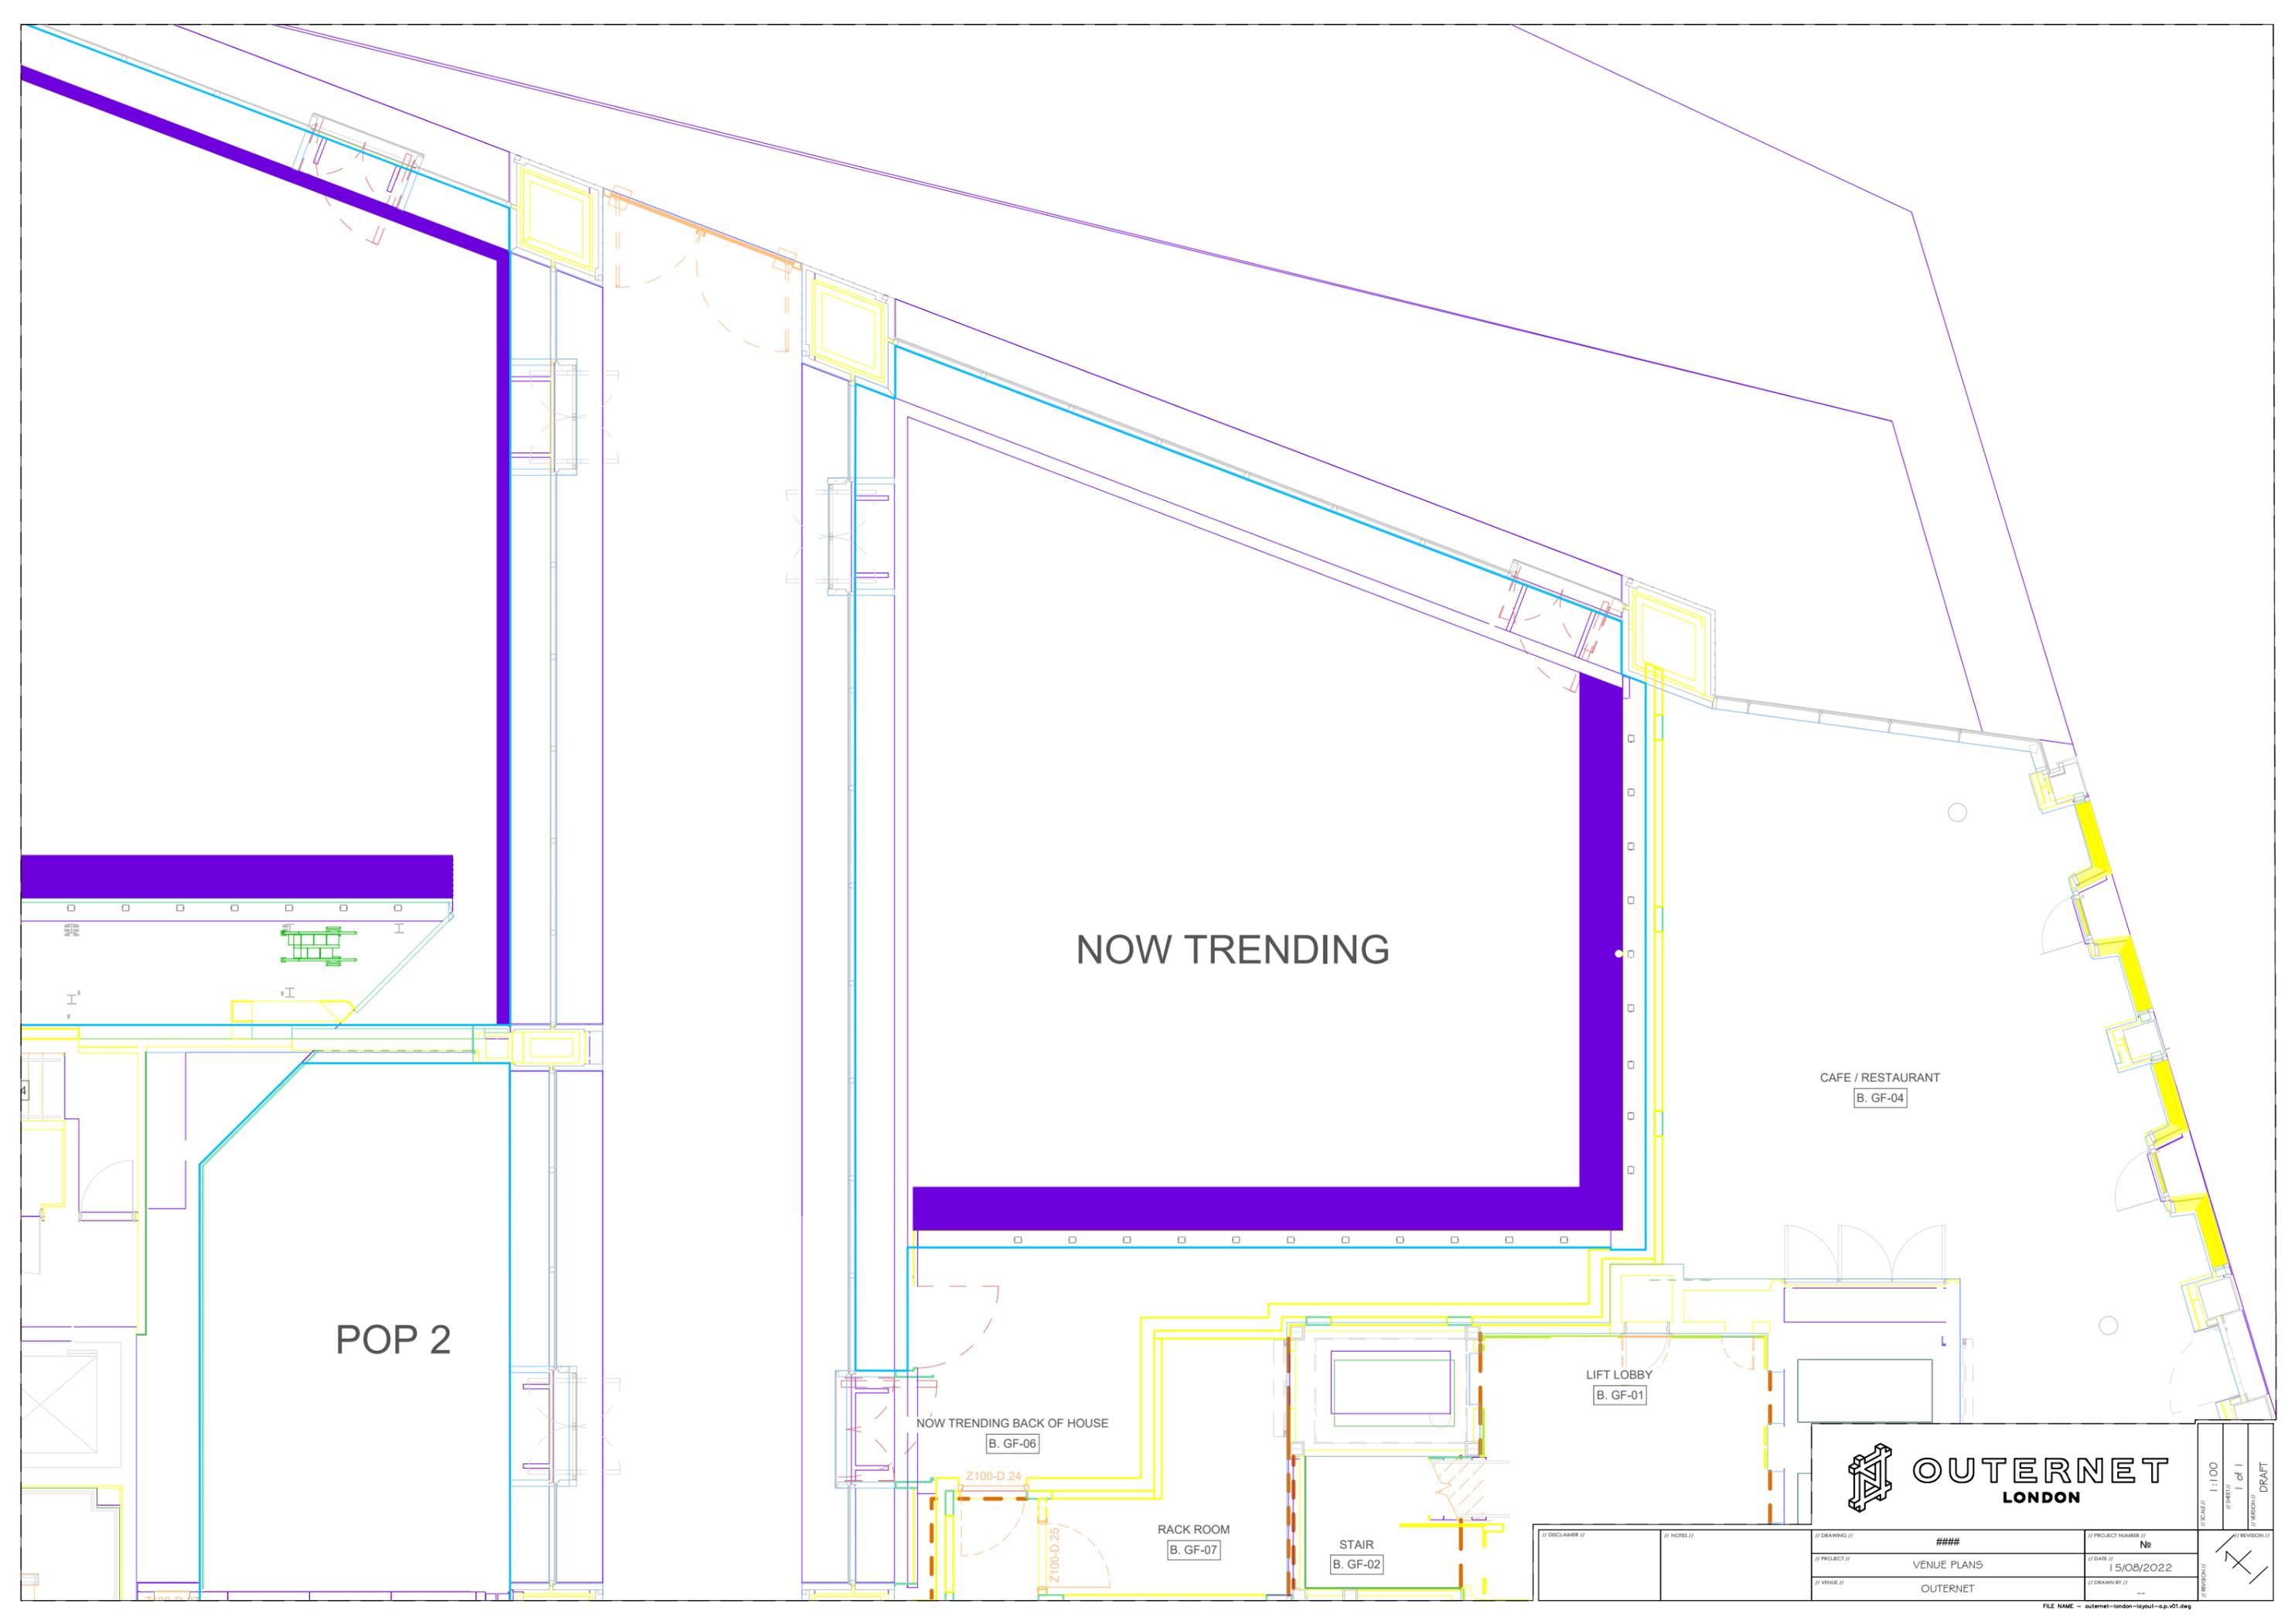

NOW TRENDING

POP 2

CAFE / RESTAURANT
B. GF-04

NOW TRENDING BACK OF HOUSE
B. GF-06

LIFT LOBBY
B. GF-01

RACK ROOM
B. GF-07

STAIR
B. GF-02



1:100	1 of 1	DRAFT
-------	--------	-------

// DRAWING //	####	// PROJECT NUMBER //	Nº
// PROJECT //	VENUE PLANS	// DATE //	15/08/2022
// VENUE //	OUTERNET	// DRAWN BY //	---



NOW ARCADE

NOW ARCADE

OFFICE FOYER
GF-04



// DRAWING //	####	// PROJECT NUMBER //	Nº
// PROJECT //	VENUE PLANS	// DATE //	15/08/2022
// VENUE //	OUTERNET	// DRAWN BY //	--

// SCALE //

1 : 100

// SHEET //

1 of 1

// WINDOW //

DRAFT

POP 1

HOTEL LOBBY
A. GF-01

Z100-D.26



OUTERNET
LONDON

// DRAWING //	// PROJECT NUMBER //	####	Nº
// PROJECT //	// DATE //	VENUE PLANS	15/08/2022
// VENUE //	// DRAWN BY //	OUTERNET	--

// SCALE //	1 : 100
// SHEET //	1 of 1
// WINDOW //	DRAFT

BACK OF HOUSE

A.GF-08

STAIR

A. GF-04

STAIR

A. GF-03

(FIRE PROTECTED) LOBBY

A. GF-02

POP 2

GOODS LIFT LOBBY

A. GF-05

Z100-D.27

NOW TREE



OUTERNET LONDON

1:100
1 of 1
DRAFT

// DRAWING //	####	// PROJECT NUMBER //	Nº
// PROJECT //	VENUE PLANS	// DATE //	15/08/2022
// VENUE //	OUTERNET	// DRAWN BY //	--